


30%

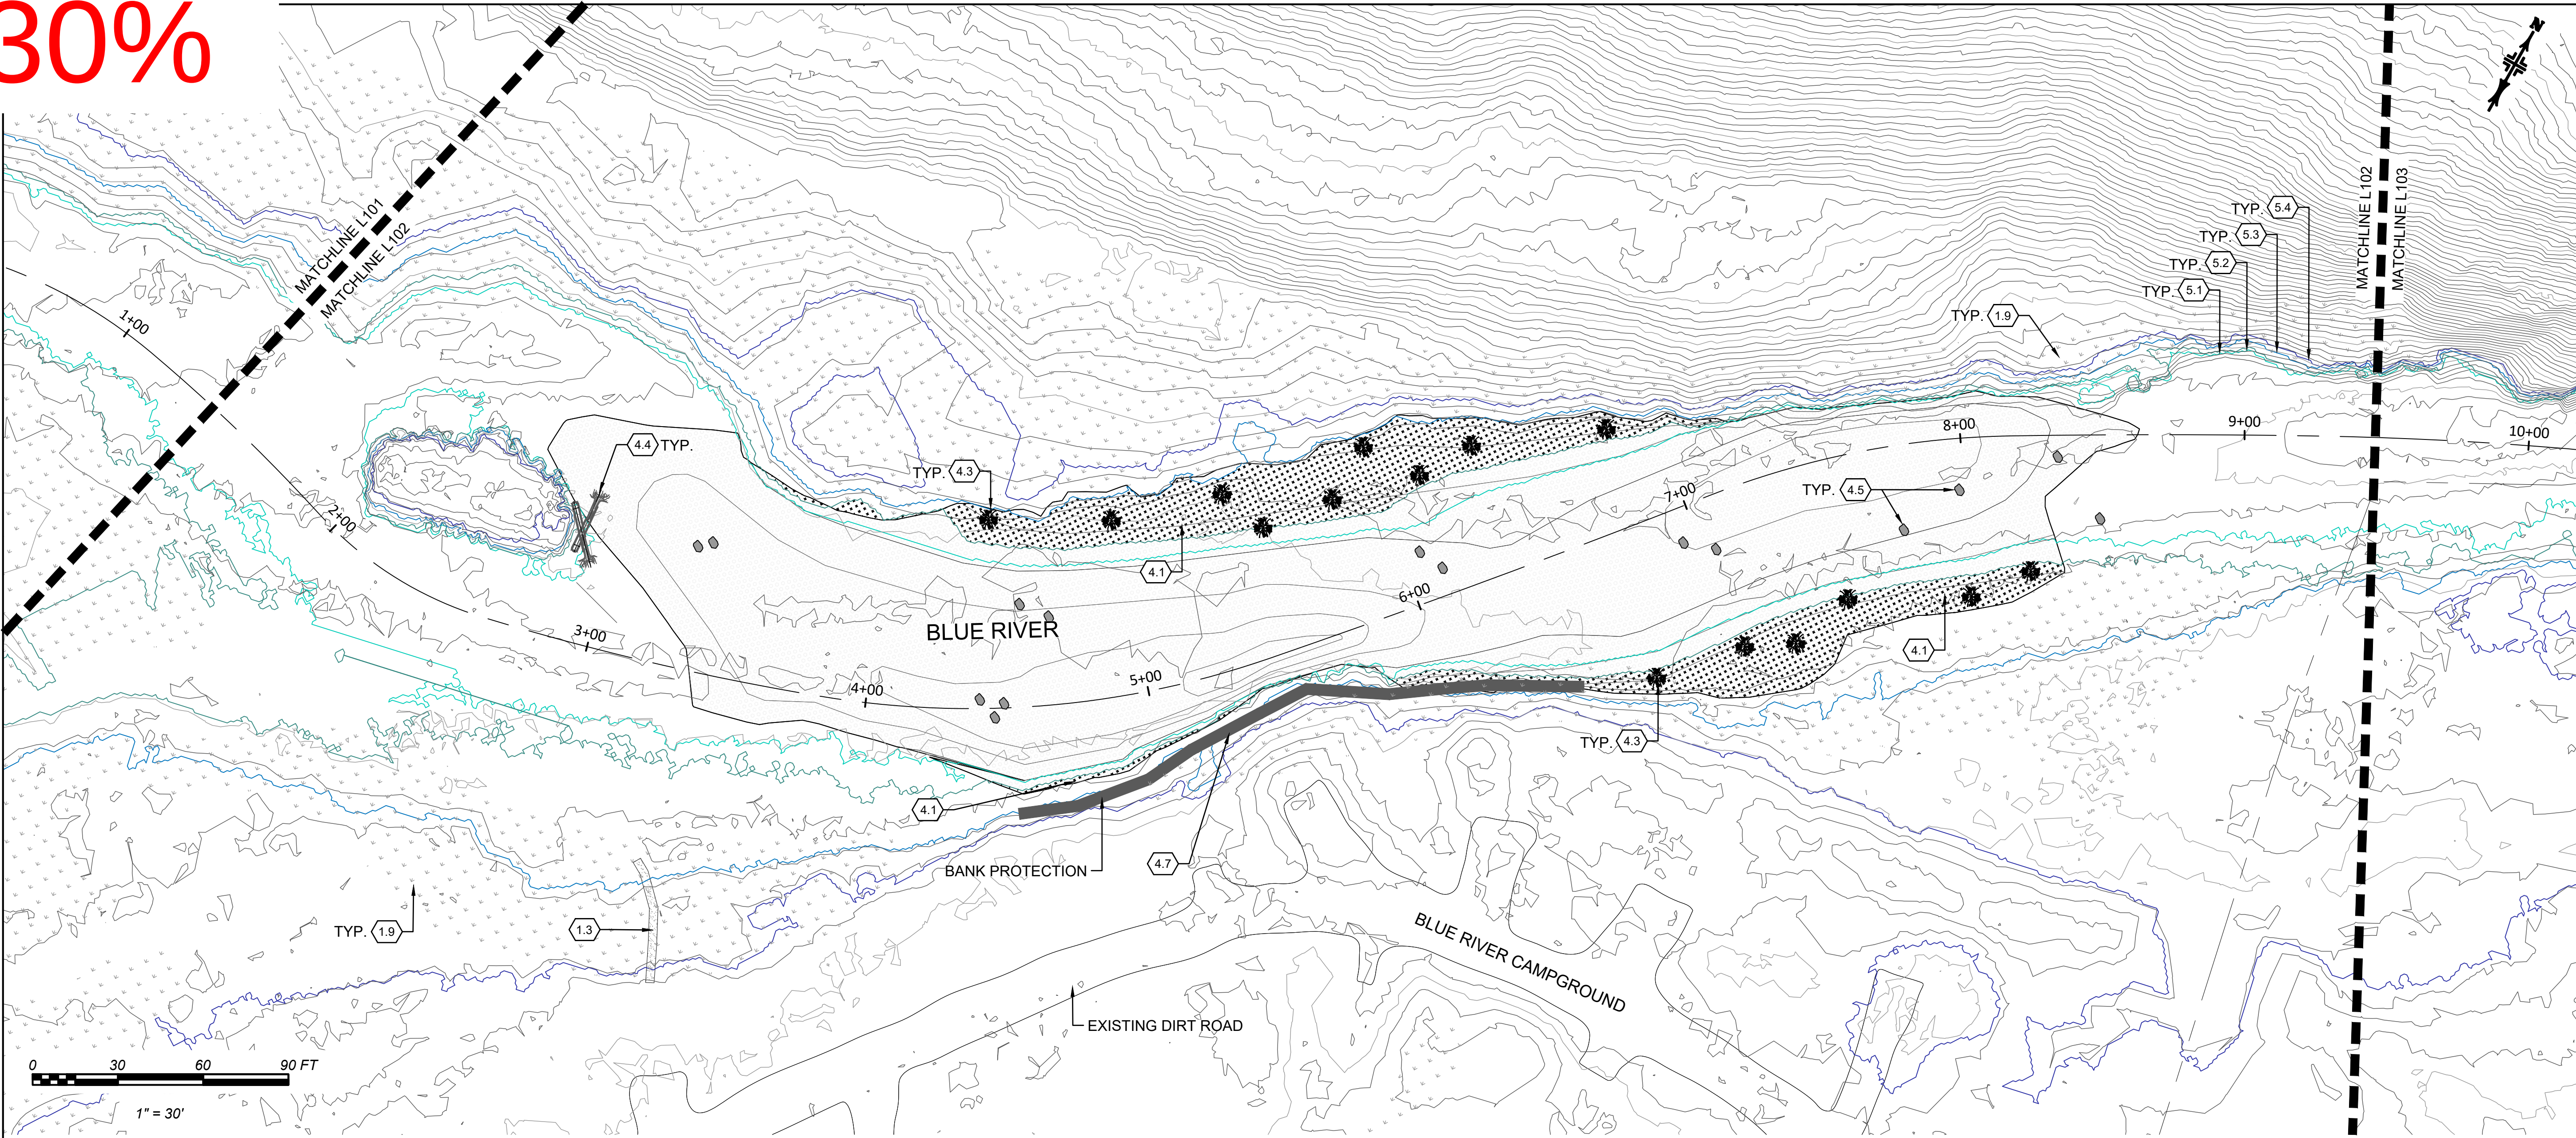

01 LAYOUT AND MATERIALS PLAN

LEGEND


LEGEND	DETAIL
0.1 LIMIT OF WORK	NA
0.2 PROPERTY LINE	NA
0.3 MATCHLINE	NA
0.4 RIVER THALWEG / STATION POINTS	NA
1.0 EXISTING CONDITIONS	
1.1 EXISTING VULNERABLE AREA	NA
1.2 EXISTING INFORMAL TRAIL TO REMAIN	NA
1.3 EXISTING INFORMAL TRAIL TO REMOVE	NA
1.4 EXISTING VEGETATION COVER	NA
1.5 EXISTING WETLAND	NA
1.7 EXISTING ELECTRIC POLE	NA
1.8 EXISTING STREET LIGHT	NA
1.9 EXISTING FORESTED WETLANDS	NA
2.0 PAVEMENTS, BANDS AND WALLS	DETAIL
2.1 PROPOSED SOFT SURFACE TRAIL	NA

FURNISHING, FENCES & SIGNAGE	DETAIL
3.1 BACKED BENCH	NA/TBD
3.2 PICNIC TABLE TYPE	NA/TBD
3.3 TRASH RECEPTACLE	NA/TBD
3.4 DOG WASTE STATION	NA/TBD
3.6 INTERPRETIVE SIGNAGE	NA/TBD
3.7 SIGNAGE	NA/TBD
4.0 PLANTING / IN-RIVER IMPROVEMENTS	DETAIL
4.1 PROPOSED PLANTING AREA +400 CFS IN DISTURBED AREAS	NA
4.2 PROPOSED PLANTING AREA	NA
4.3 PROPOSED WILLOW CLUMP	NA
4.4 PROPOSED ROOT WAD	NA
4.5 PROPOSED BOULDERS	NA
4.6 POTENTIAL WETLAND	NA
4.7 BANK PROTECTION	NA

RIVER/WATER LEVEL EXTENTS	DETAIL
5.1 113 CFS	NA
5.2 436 CFS	NA
5.3 1000 CFS	NA
5.4 3600 CFS	NA
5.5 EXTENT OF IN-RIVER IMPROVEMENTS	NA

NOTES:

1. IN THE LIMITED ACCESS ZONE ALL COMPACTED SOIL TO BE TILLED, ROUGHENED AND LOOSENED.
2. MAINTAIN EXISTING PUBLIC ART AND MONUMENTS.
3. ACCESS POINTS & RAMPS REFLECT APPROXIMATE LOCATIONS AND DO NOT REFLECT FINAL DESIGN.
4. PRINT SHEET IN COLOR FOR WATER SURFACE ELEVATIONS.

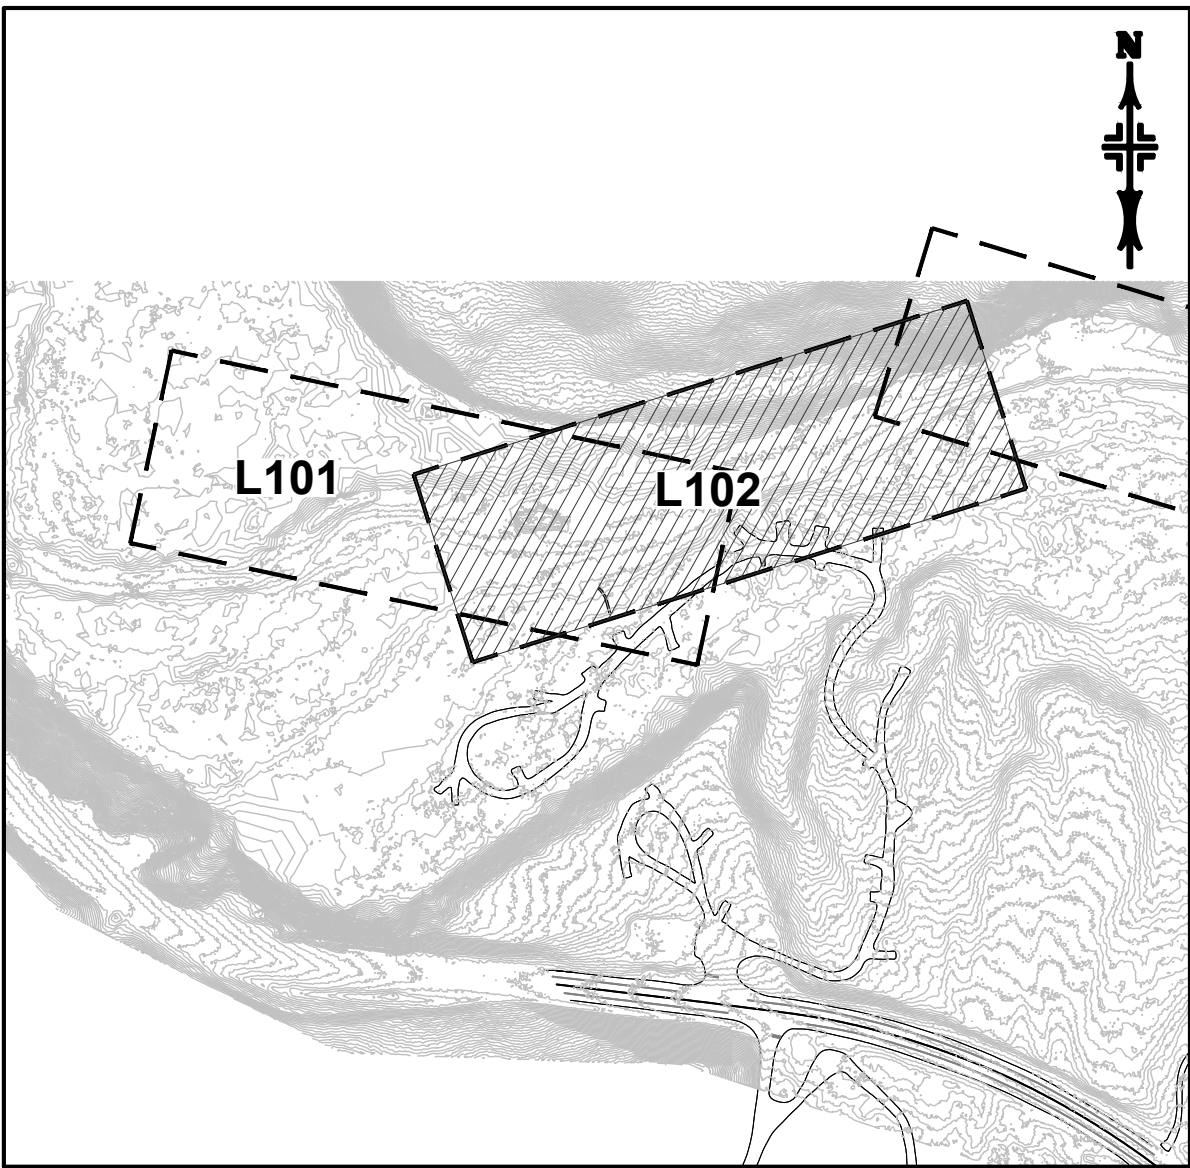

00 KEYMAP
1"=300'-0"

DESIGNED BY
###

CHKD BY
###

REVISION
###

No.
###

DRAWN BY
###

DATE
###

###

###

CHECKED BY
###

PROJECT NO.
###

STATE
###

P.E.
###

SILVERTHORNE-SUMMIT COUNTY-CO

BLUE RIVER HABITAT RESTORATION PROJECT

LOWER REACH

LANDSCAPE LAYOUT AND MATERIALS PLAN

DATE

FEB 2026

SCALE

1"=30'


SHEET

32 OF 43

DRAWING

L102

\\bliss-rsicc.eiu.edu\cbliss\hormal\cad\vrast\HBLK\2026 03 05 HBLK lower.dwg 4/17/2024 2:51 PM

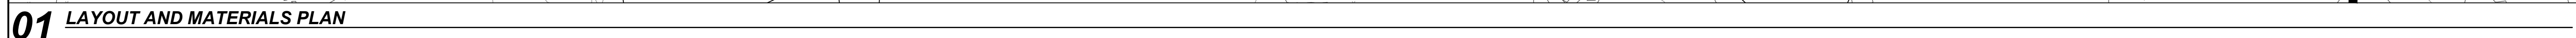

<u>LEGEND</u>					
LEGEND		DETAIL	PAVEMENTS, BANDS AND WALLS		DETAIL
	0.1 LIMIT OF WORK	NA		2.1 PROPOSED SOFT SURFACE TRAIL	NA
	0.2 PROPERTY LINE	NA		2.2 PROPOSED RIPRAP	NA
	0.3 MATCHLINE	NA		2.3 RESTRICTED ACCESS	L117
	0.4 RIVER THALWEG / STATION POINTS	NA		2.4 PROPOSED STONE STEP	02/L400
				2.5 PROPOSED STONE SEATWALL	04/L401
				2.6 PROPOSED CRUSHER FINES	01/L400
				2.7 PROPOSED RIVER BOULDERS	04/L400
				2.8 PROPOSED STONE RETAINING BLOCK	04/L400
				2.9 PROPOSED HANDRAILS	03/L401
				2.10 PROPOSED STONE PAVERS	TBD
				2.11 PROPOSED RIVER COBBLE	TBD
EXISTING CONDITIONS			FURNISHING, FENCES & SIGNAGE		
	1.1 EXISTING FORESTED WETLAND	NA		3.1 BACKED BENCH	04/L402
	1.2 EXISTING INFORMAL TRAIL TO REMAIN	NA		3.2 PICNIC TABLE TYPE	NA/TBD
	1.3 EXISTING INFORMAL TRAIL TO REMOVE	NA		3.3 TRASH RECEPTACLE	03/L402
	1.4 EXISTING VEGETATION COVER	NA		3.4 DOG WASTE STATION	02/L402
	1.5 EXISTING FENCE TO REMAIN	NA		3.5 BICYCLE RACKS	NA/TBD
	1.7 EXISTING ELECTRIC POLE	NA		3.6 INTERPRETIVE SIGNAGE	NA/TBD
	1.8 EXISTING STREET LIGHT	NA		3.7 SIGNAGE	NA/TBD
	1.9 EXISTING PICNIC TABLE TO REMAIN	NA		3.8 FISHING LINE WASTE STATION	01/L402
	1.10 EXISTING BENCH TO REMAIN	NA			
	1.11 EXISTING TRASH RECEPTACLE TO REMAIN	NA			
	1.12 EXISTING BICYCLE RACK TO REMAIN	NA			

PLANTING / IN-RIVER IMPROVEMENTS



	4.1 PROPOSED NATIVE SEEDING AREA	NA
	4.2 PROPOSED CONTAINERIZED PLANTING AREA	NA
	4.3 PR. PROPOSED ROUGHNESS FEATURE	RE: CIVIL
	4.4 PR. BAR APEX WOOD STRUCTURE	RE: CIVIL
	4.5 PROPOSED HABITAT BOULDER	RE: CIVIL
	4.6 PR. BANK STABILIZATION MEASURE	RE: CIVIL
	4.7 POTENTIAL WETLAND AREA	NA
	4.8 NOT USED	RE: CIVIL
	4.9 PROPOSED VEGETATED BARS	RE: CIVIL
	4.10 PROPOSED NON VEGETATED BARS	RE: CIVIL

NOTES:


- IN THE LIMITED ACCESS ZONE ALL COMPACTED SOIL TO BE TILLED, ROUGHENED AND LOOSENEED.
- MAINTAIN EXISTING PUBLIC ART AND MONUMENTS.
- ACCESS POINTS & RAMPS REFLECT APPROXIMATE LOCATIONS AND DO NOT REFLECT FINAL DESIGN.
- ALL SHEETS MUST BE PRINTED IN COLOR**

NOTES:

1. IN THE LIMITED ACCESS ZONE ALL COMPACTED SOIL TO BE TILLED, ROUGHENED AND LOOSENED.
2. MAINTAIN EXISTING PUBLIC ART AND MONUMENTS.
3. ACCESS POINTS & RAMPS REFLECT APPROXIMATE LOCATIONS AND DO NOT REFLECT FINAL DESIGN.
4. **ALL SHEETS MUST BE PRINTED IN COLOR**

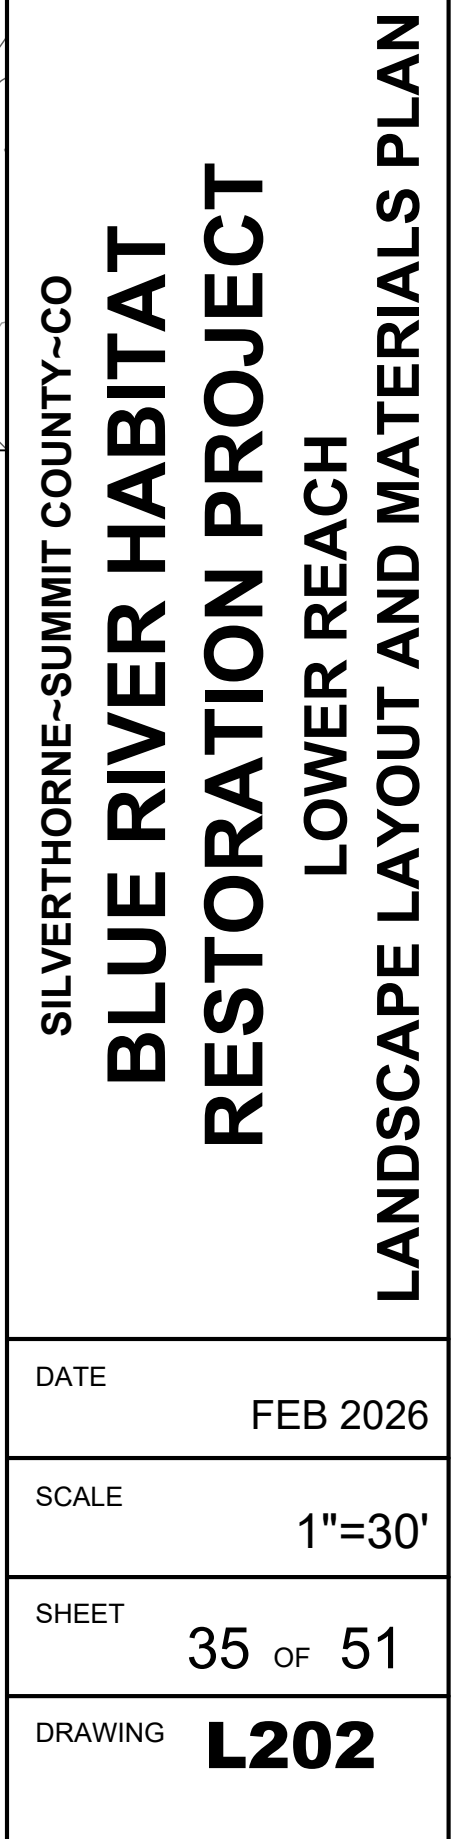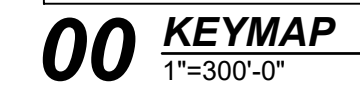


60%

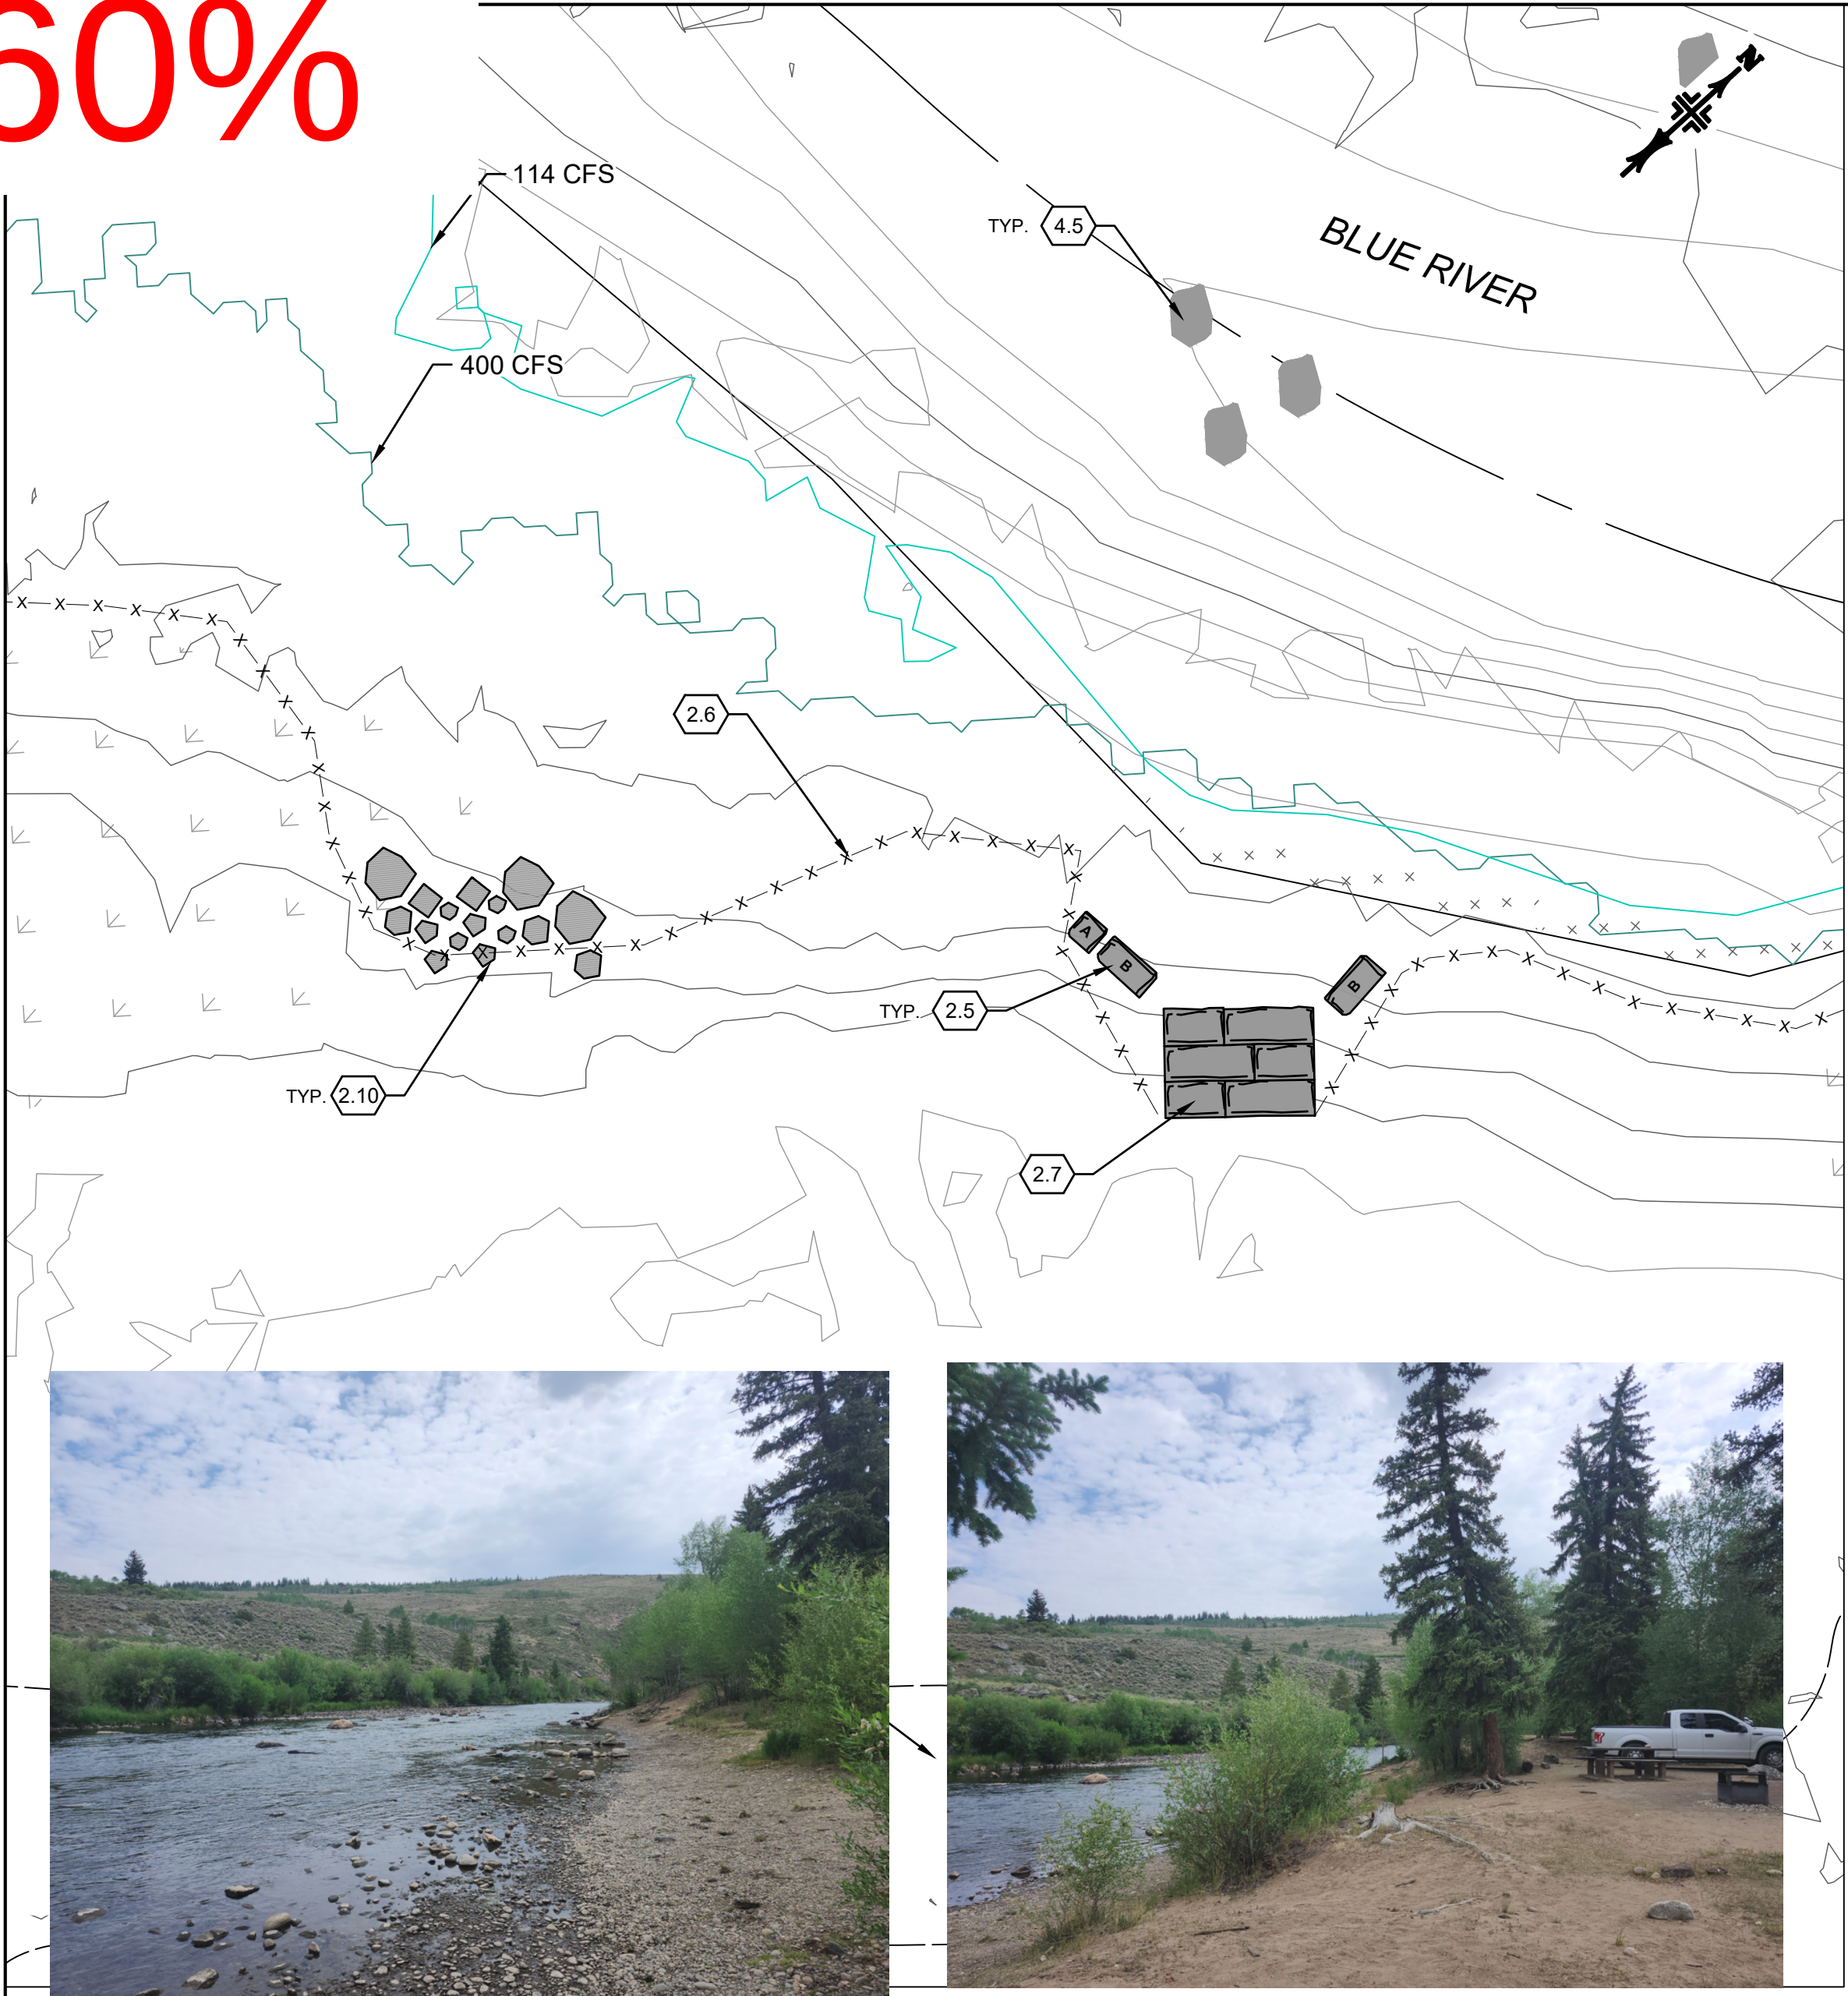

01 LAYOUT AND MATERIALS PLAN

LEGEND

LEGEND	DETAIL	PAVEMENTS, BANDS AND WALLS	DETAIL	PLANTING / IN-RIVER IMPROVEMENTS	DETAIL
0.1 LIMIT OF WORK	NA	2.1 PROPOSED CONCRETE PAVING	02/L401	4.1 PROPOSED NATIVE SEEDING AREA	NA
0.2 PROPERTY LINE	NA	2.2 PROPOSED ASPHALT PAVING	01/L401	4.2 PROPOSED CONTAINERIZED PLANTING AREA	NA
0.3 MATCHLINE	NA	2.3 PROPOSED SOFT SURFACE TRAIL	NA	4.3 PROPOSED WILLOW CLUMP	NA
0.4 RIVER THALWEG / STATION POINTS	NA	2.4 PROPOSED RIPRAP	NA	4.4 PROPOSED ROOT WAD	NA
1.0 EXISTING CONDITIONS	DETAIL	2.5 NOT USED	NA	4.5 PROPOSED BOULDERS	NA
1.1 NOT USED	NA	2.6 RESTRICTED ACCESS	L403	4.6 PROPOSED BANK PROTECTION	NA
1.2 EXISTING INFORMAL TRAIL TO REMAIN	NA	2.7 PROPOSED STONE STEP	01/L400	4.7 POTENTIAL WETLAND AREA	NA
1.3 EXISTING INFORMAL TRAIL TO REMOVE	NA	2.8 PROPOSED STONE SEATWALL	02/L402	4.8 NOT USED	NA
1.4 EXISTING VEGETATION COVER	NA	2.9 PROPOSED CRUSHER FINES	03/L400	4.9 PROPOSED VEGETATED BAR	NA
1.5 EXISTING FENCE TO REMAIN	NA	2.10 PROPOSED RIVER BOULDERS	04/L400	4.10 PROPOSED NON VEGETATED BAR	NA
1.6 EXISTING BOBO IRRIGATION DITCH	NA	2.11 PROPOSED STONE RETAINING BLOCK	04/L400		
1.7 EXISTING ELECTRIC POLE	NA	2.12 PROPOSED HANDRAILS	01/L402		
1.8 EXISTING STREET LIGHT	NA	2.13 PROPOSED METAL DECK	NA/TBD		
1.9 EXISTING PICNIC TABLE TO REMAIN	NA	2.14 PROPOSED STONE PAVERS	03/L401		
1.10 EXISTING BENCH TO REMAIN	NA	2.15 PROPOSED RIVER COBBLE	NA/TBD		
1.11 EXISTING TRASH RECEPTACLE TO REMAIN	NA	3.0 FURNISHING, FENCES & SIGNAGE	DETAIL		
1.12 EXISTING BICYCLE RACK TO REMAIN	NA	3.1 BACKED BENCH	03/L404		
1.13 EXISTING FORESTED WETLANDS	NA	3.2 PICNIC TABLE TYPE	04/L404		
		3.3 TRASH RECEPTACLE	05/L404		
		3.4 DOG WASTE STATION	02/L404		
		3.5 BICYCLE RACKS	06/L404		
		3.6 INTERPRETIVE SIGNAGE	NA/TBD		
		3.7 SIGNAGE	NA/TBD		
		3.8 FISHING LINE WASTE STATION	01/L404		

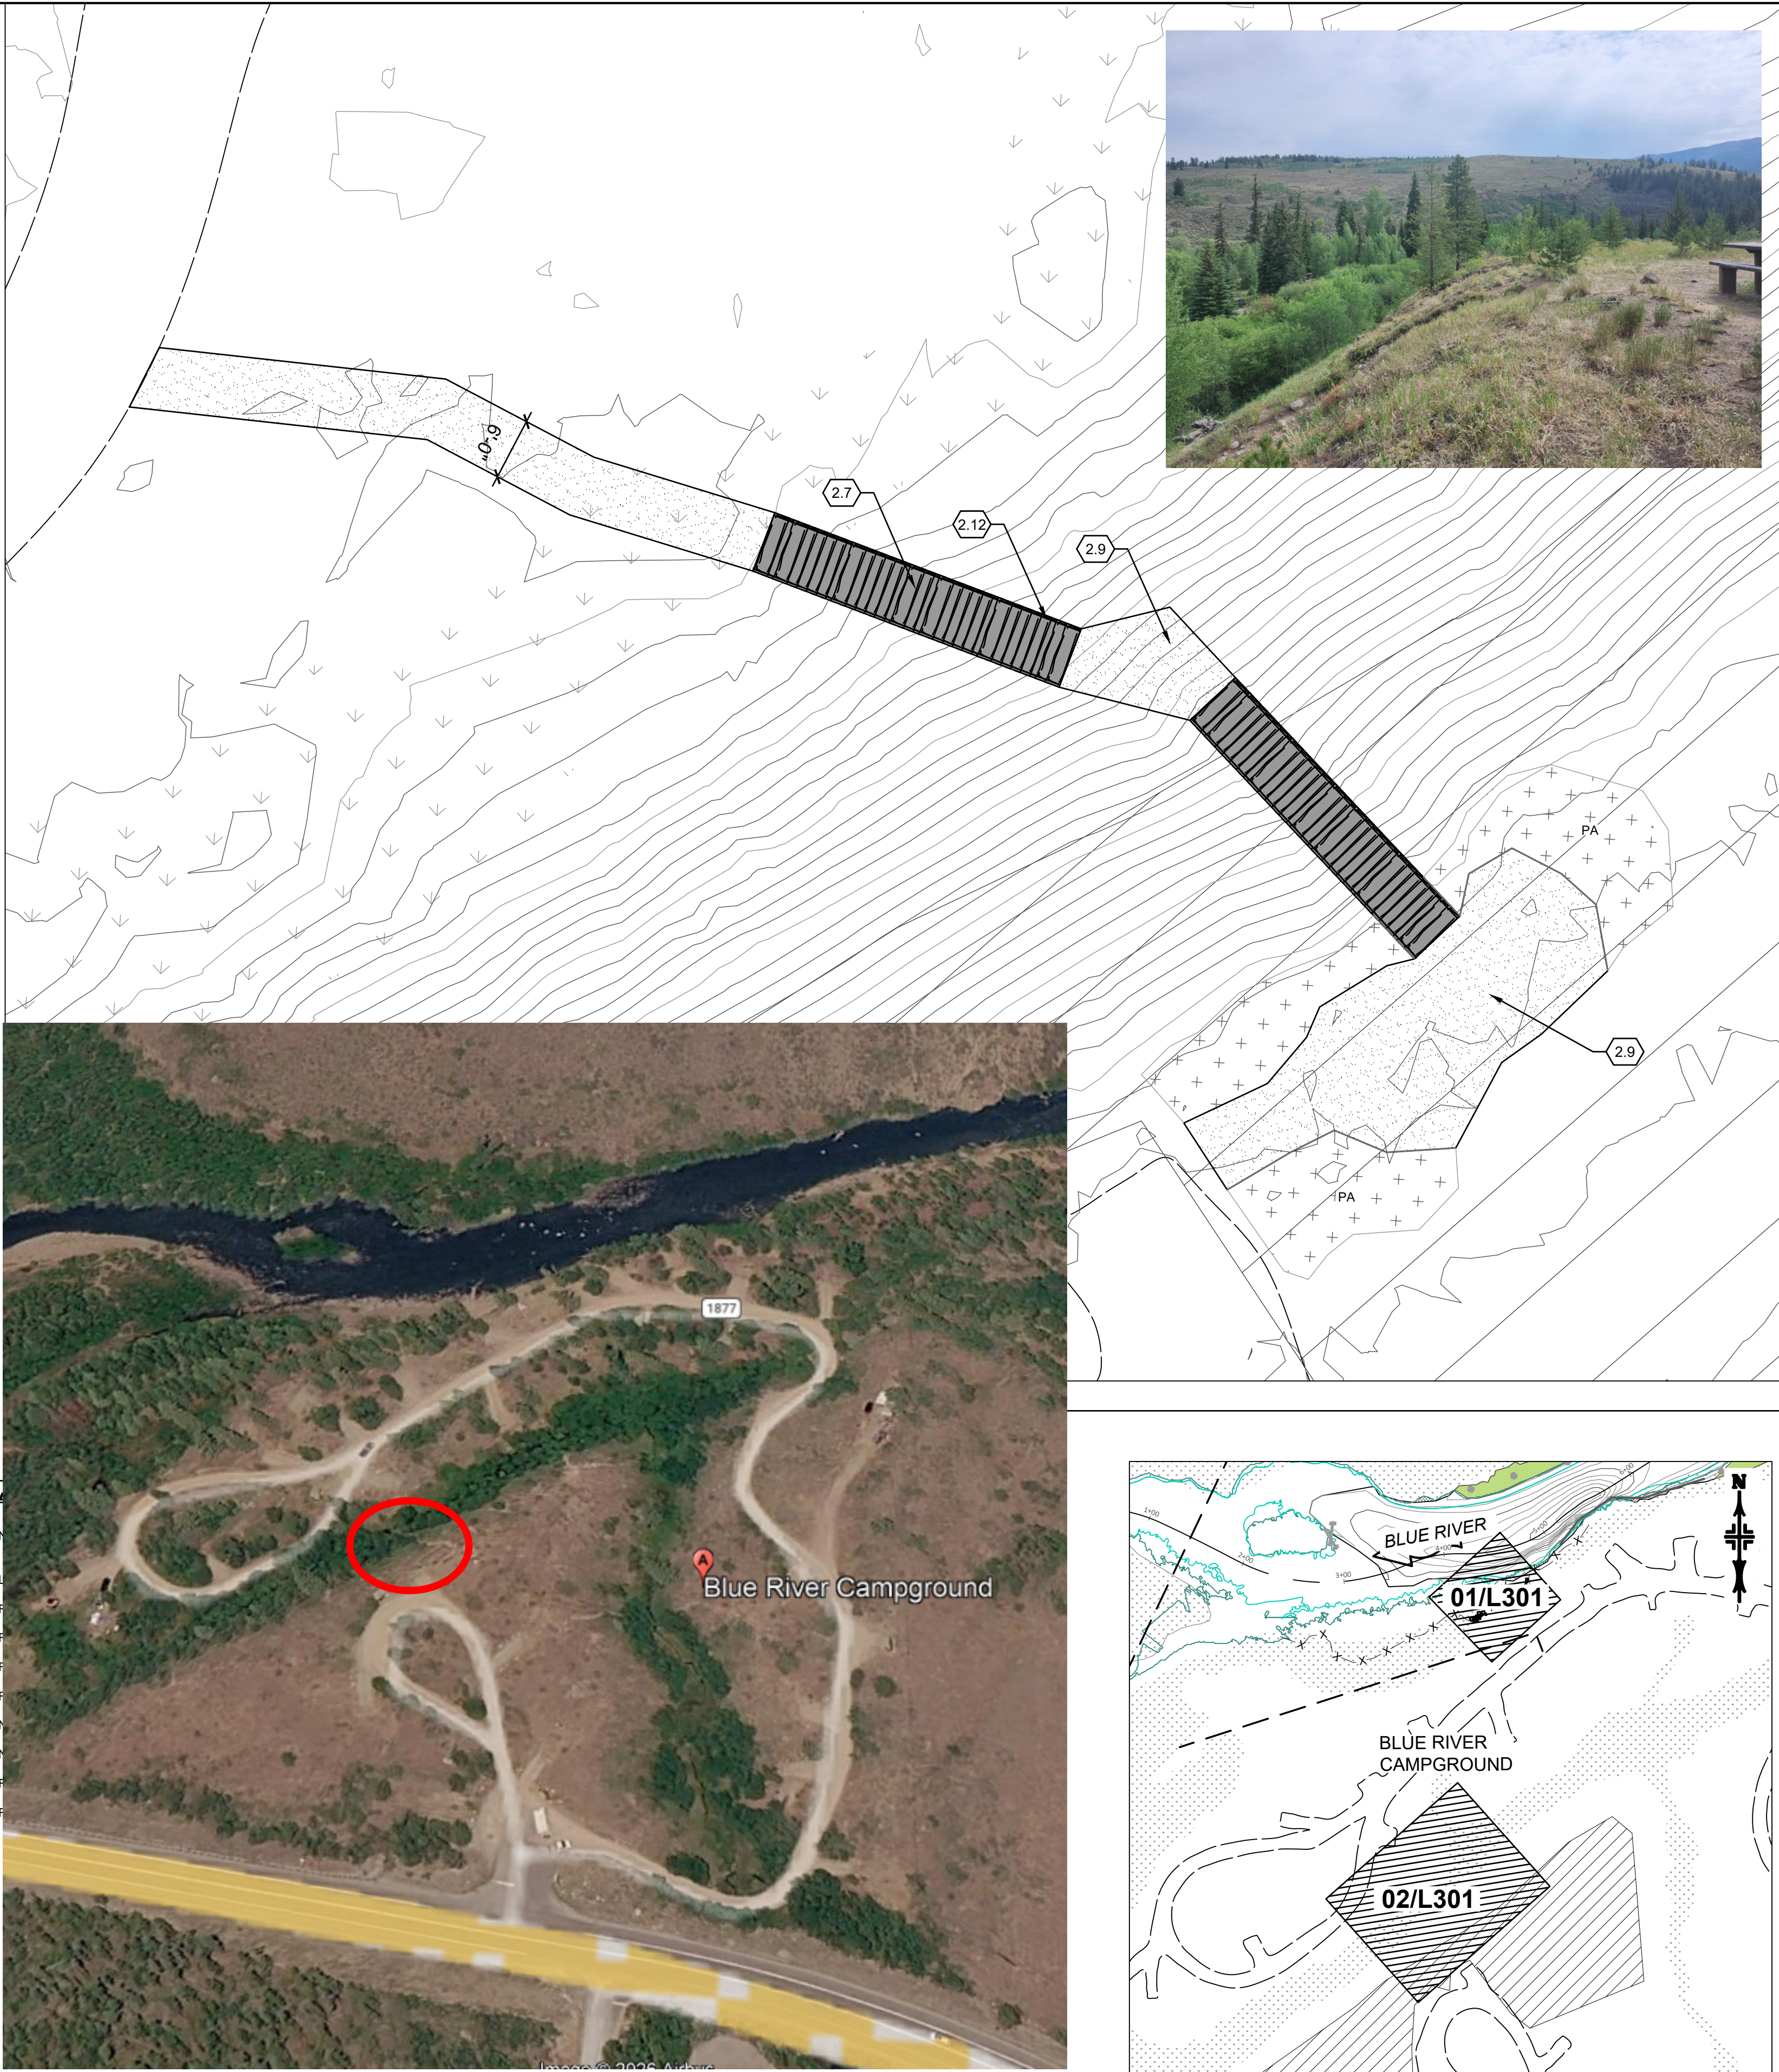

wenk

DESIGNED BY: ###
CHKD BY: ###
DATE: ###

DRAWN BY: ###
CHECKED BY: ###
PROJECT NO: ###

STATE: ###
P.E. ###

SILVERTHORNE-SUMMIT COUNTY-CO

BLUE RIVER HABITAT RESTORATION PROJECT

LOWER REACH

LANDSCAPE ENLARGEMENT PLANS


DATE: FEB 2026

SCALE: 1"=10'

SHEET: 47 OF 51



DRAWING: **L301**

30%

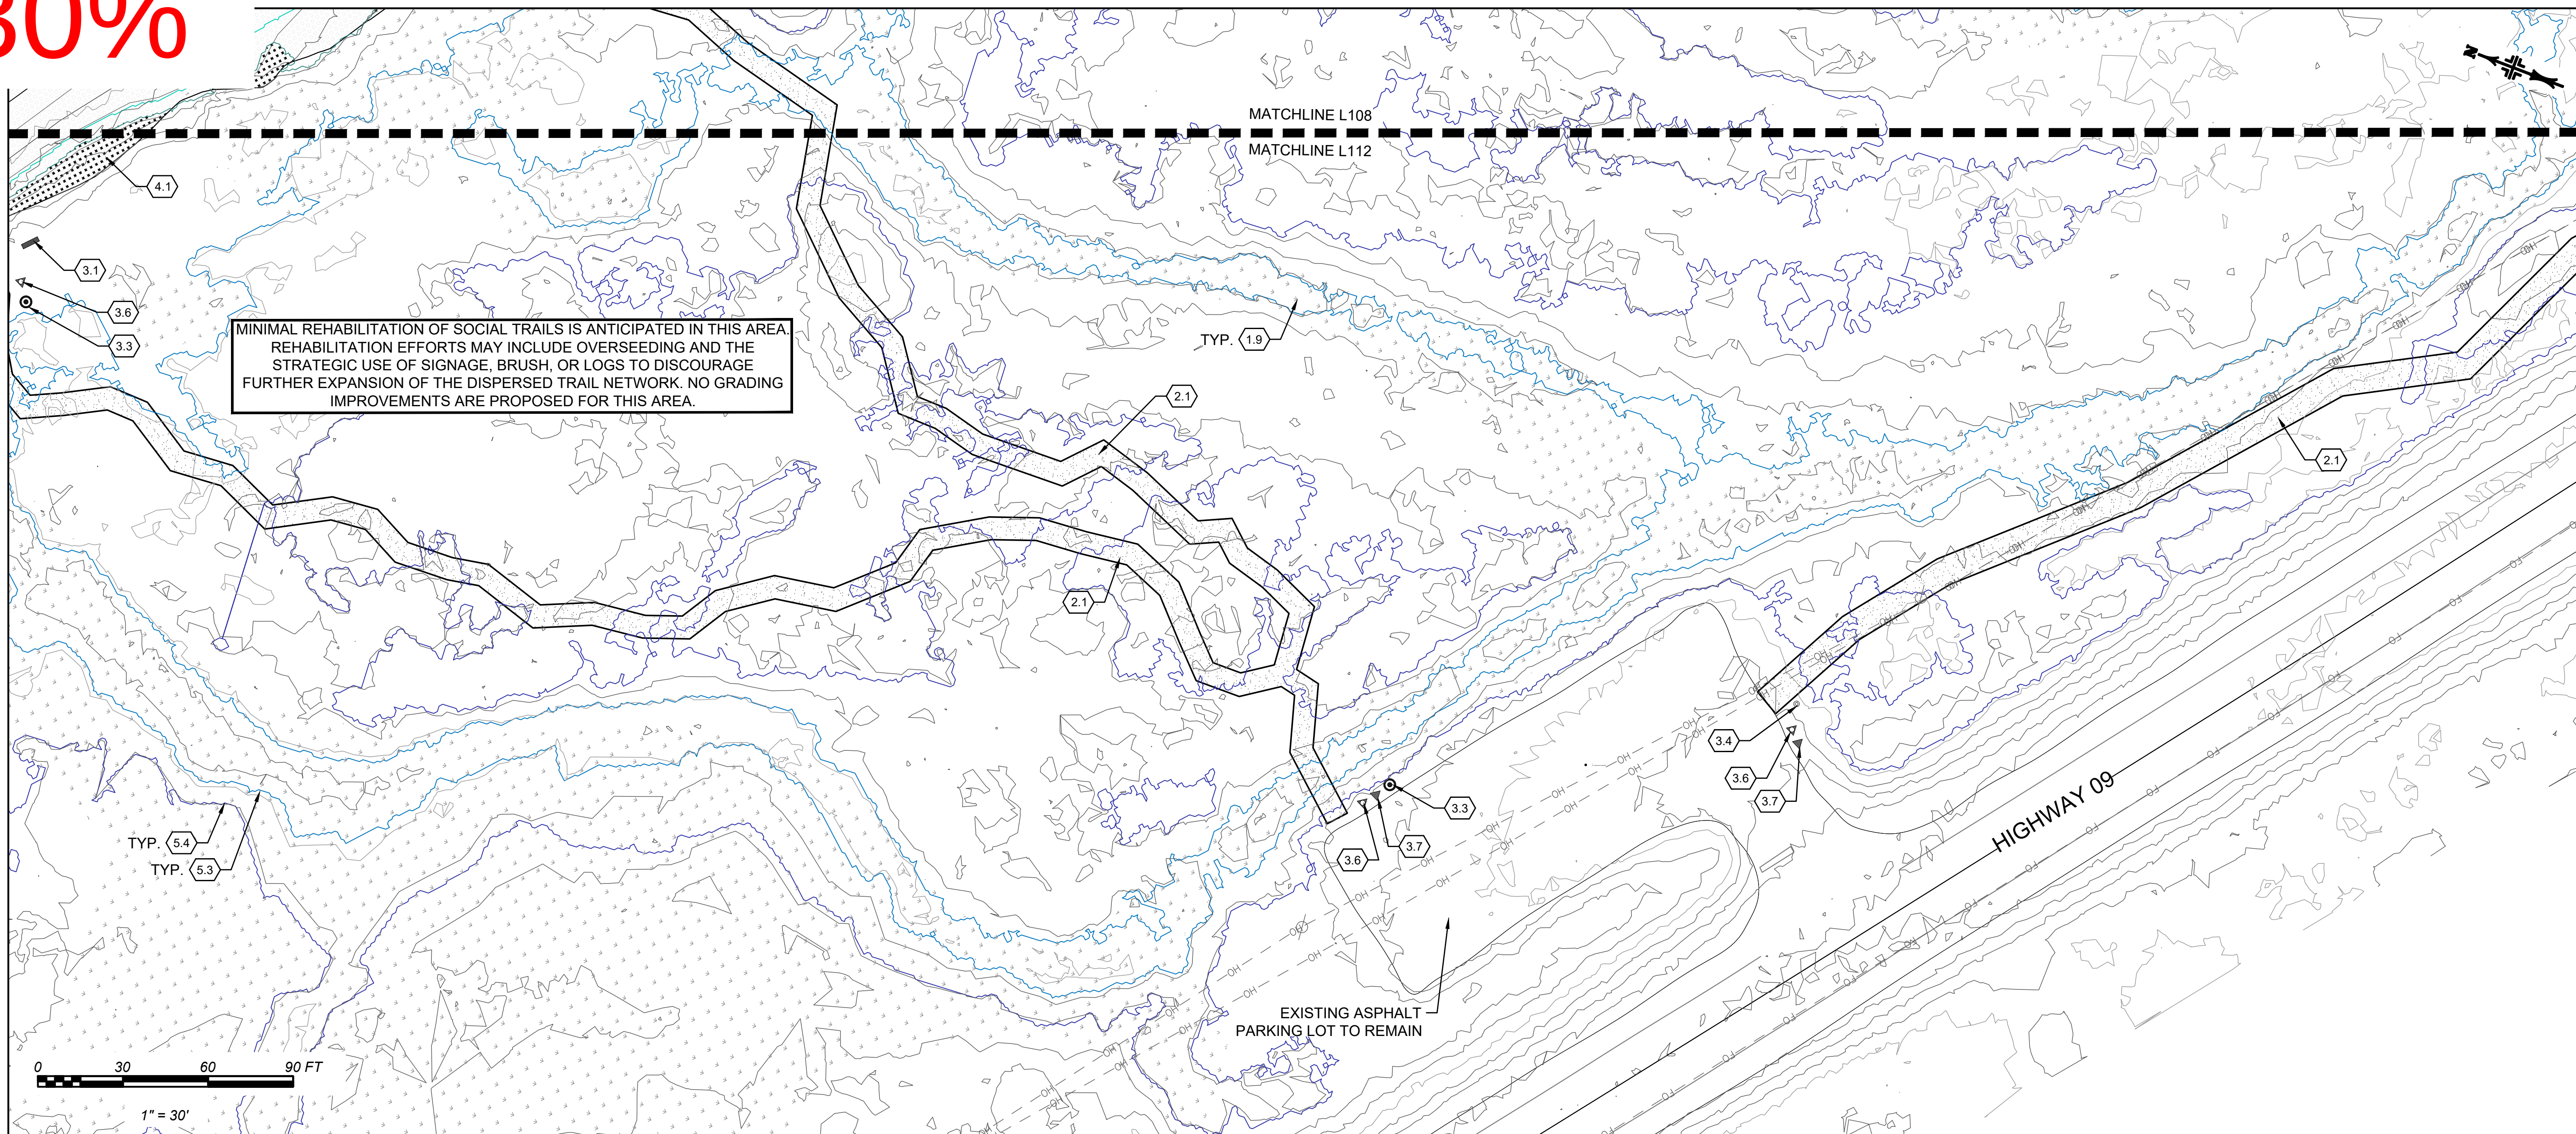


01 LAYOUT AND MATERIALS PLAN

<u>LEGEND</u>		<u>DETAIL</u>
	0.1 LIMIT OF WORK	NA
	0.2 PROPERTY LINE	NA
	0.3 MATCHLINE	NA
	0.4 RIVER THALWEG / STATION POINTS	NA
<u>EXISTING CONDITIONS</u>		
	1.1 EXISTING VULNERABLE AREA	NA
	1.2 EXISTING INFORMAL TRAIL TO REMAIN	NA
	1.3 EXISTING INFORMAL TRAIL TO REMOVE	NA
	1.4 EXISTING VEGETATION COVER	NA
	1.5 EXISTING WETLAND	NA
	1.7 EXISTING ELECTRIC POLE	NA
	1.8 EXISTING STREET LIGHT	NA
	1.9 EXISTING FORESTED WETLANDS	NA
<u>PAVEMENTS, BANDS AND WALLS</u>		<u>DETAIL</u>
	2.1 PROPOSED SOFT SURFACE TRAIL	NA

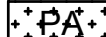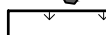
FURNISHING, FENCES & SIGNAGE		DETAIL
	3.1 BACKED BENCH	NA/TBD
	3.2 PICNIC TABLE TYPE	NA/TBD
	3.3 TRASH RECEPTACLE	NA/TBD
	3.4 DOG WASTE STATION	NA/TBD
	3.6 INTERPRETIVE SIGNAGE	NA/TBD
	3.7 SIGNAGE	NA/TBD
PLANTING / IN-RIVER IMPROVEMENTS		DETAIL
	4.1 PROPOSED PLANTING AREA +400 CFS IN DISTURBED AREAS	NA
	4.2 PROPOSED PLANTING AREA	NA
	4.3 PROPOSED WILLOW CLUMP	NA
	4.4 PROPOSED ROOT WAD	NA
	4.5 PROPOSED BOULDERS	NA
	4.6 POTENTIAL WETLAND	NA
	4.7 BANK PROTECTION	NA

5.0 RIVER/WATER LEVEL EXTENTS			DETAIL
	5.1	113 CFS	NA
	5.2	436 CFS	NA
	5.3	1000 CFS	NA
	5.4	3600 CFS	NA
	5.5	EXTENT OF IN-RIVER IMPROVEMENTS	NA

- NOTES:**
1. IN THE LIMITED ACCESS ZONE ALL COMPACTED SOIL TO BE TILLED, ROUGHENED AND LOOSENEED.
 2. MAINTAIN EXISTING PUBLIC ART AND MONUMENTS.
 3. ACCESS POINTS & RAMPS REFLECT APPROXIMATE LOCATIONS AND DO NOT REFLECT FINAL DESIGN.
 4. PRINT SHEET IN COLOR FOR WATER SURFACE ELEVATIONS.

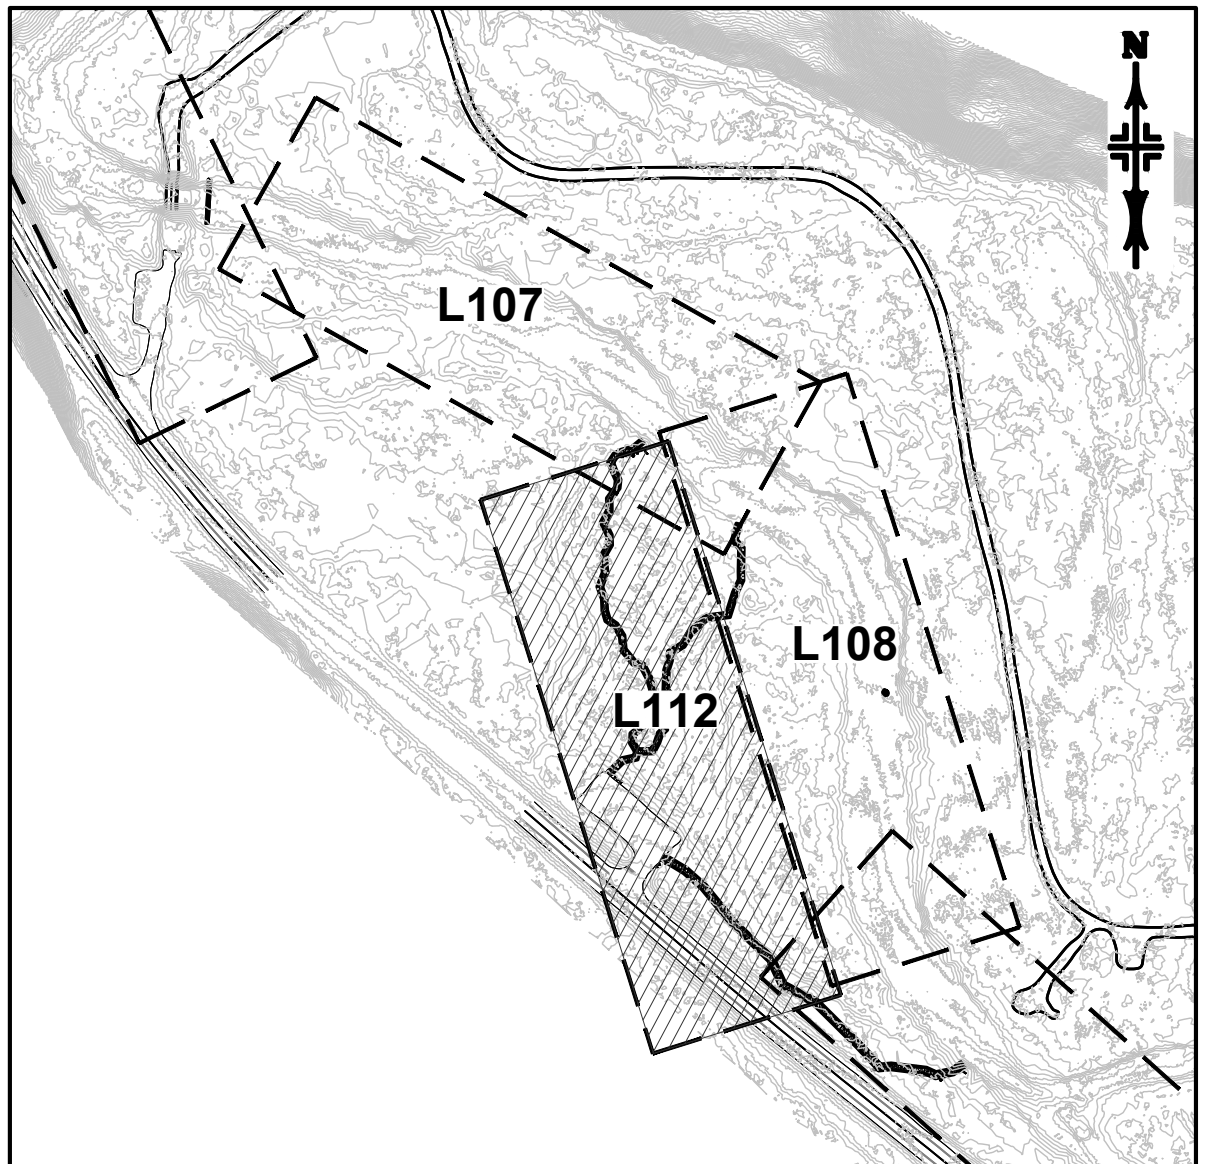


00 KEYMAP
1"=300'-0"

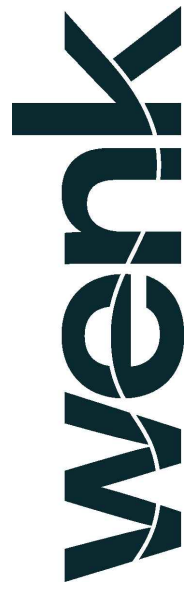

SILVERTHORNE~SUMMIT COUNTY~CO
**BLUE RIVER HABITAT
RESTORATION PROJECT**
LOWER REACH
LANDSCAPE LAYOUT AND MATERIALS PLAN

DATE	FEB 2026
SCALE	1"=30'
SHEET	32 OF 43
DRAWING	L112

60%

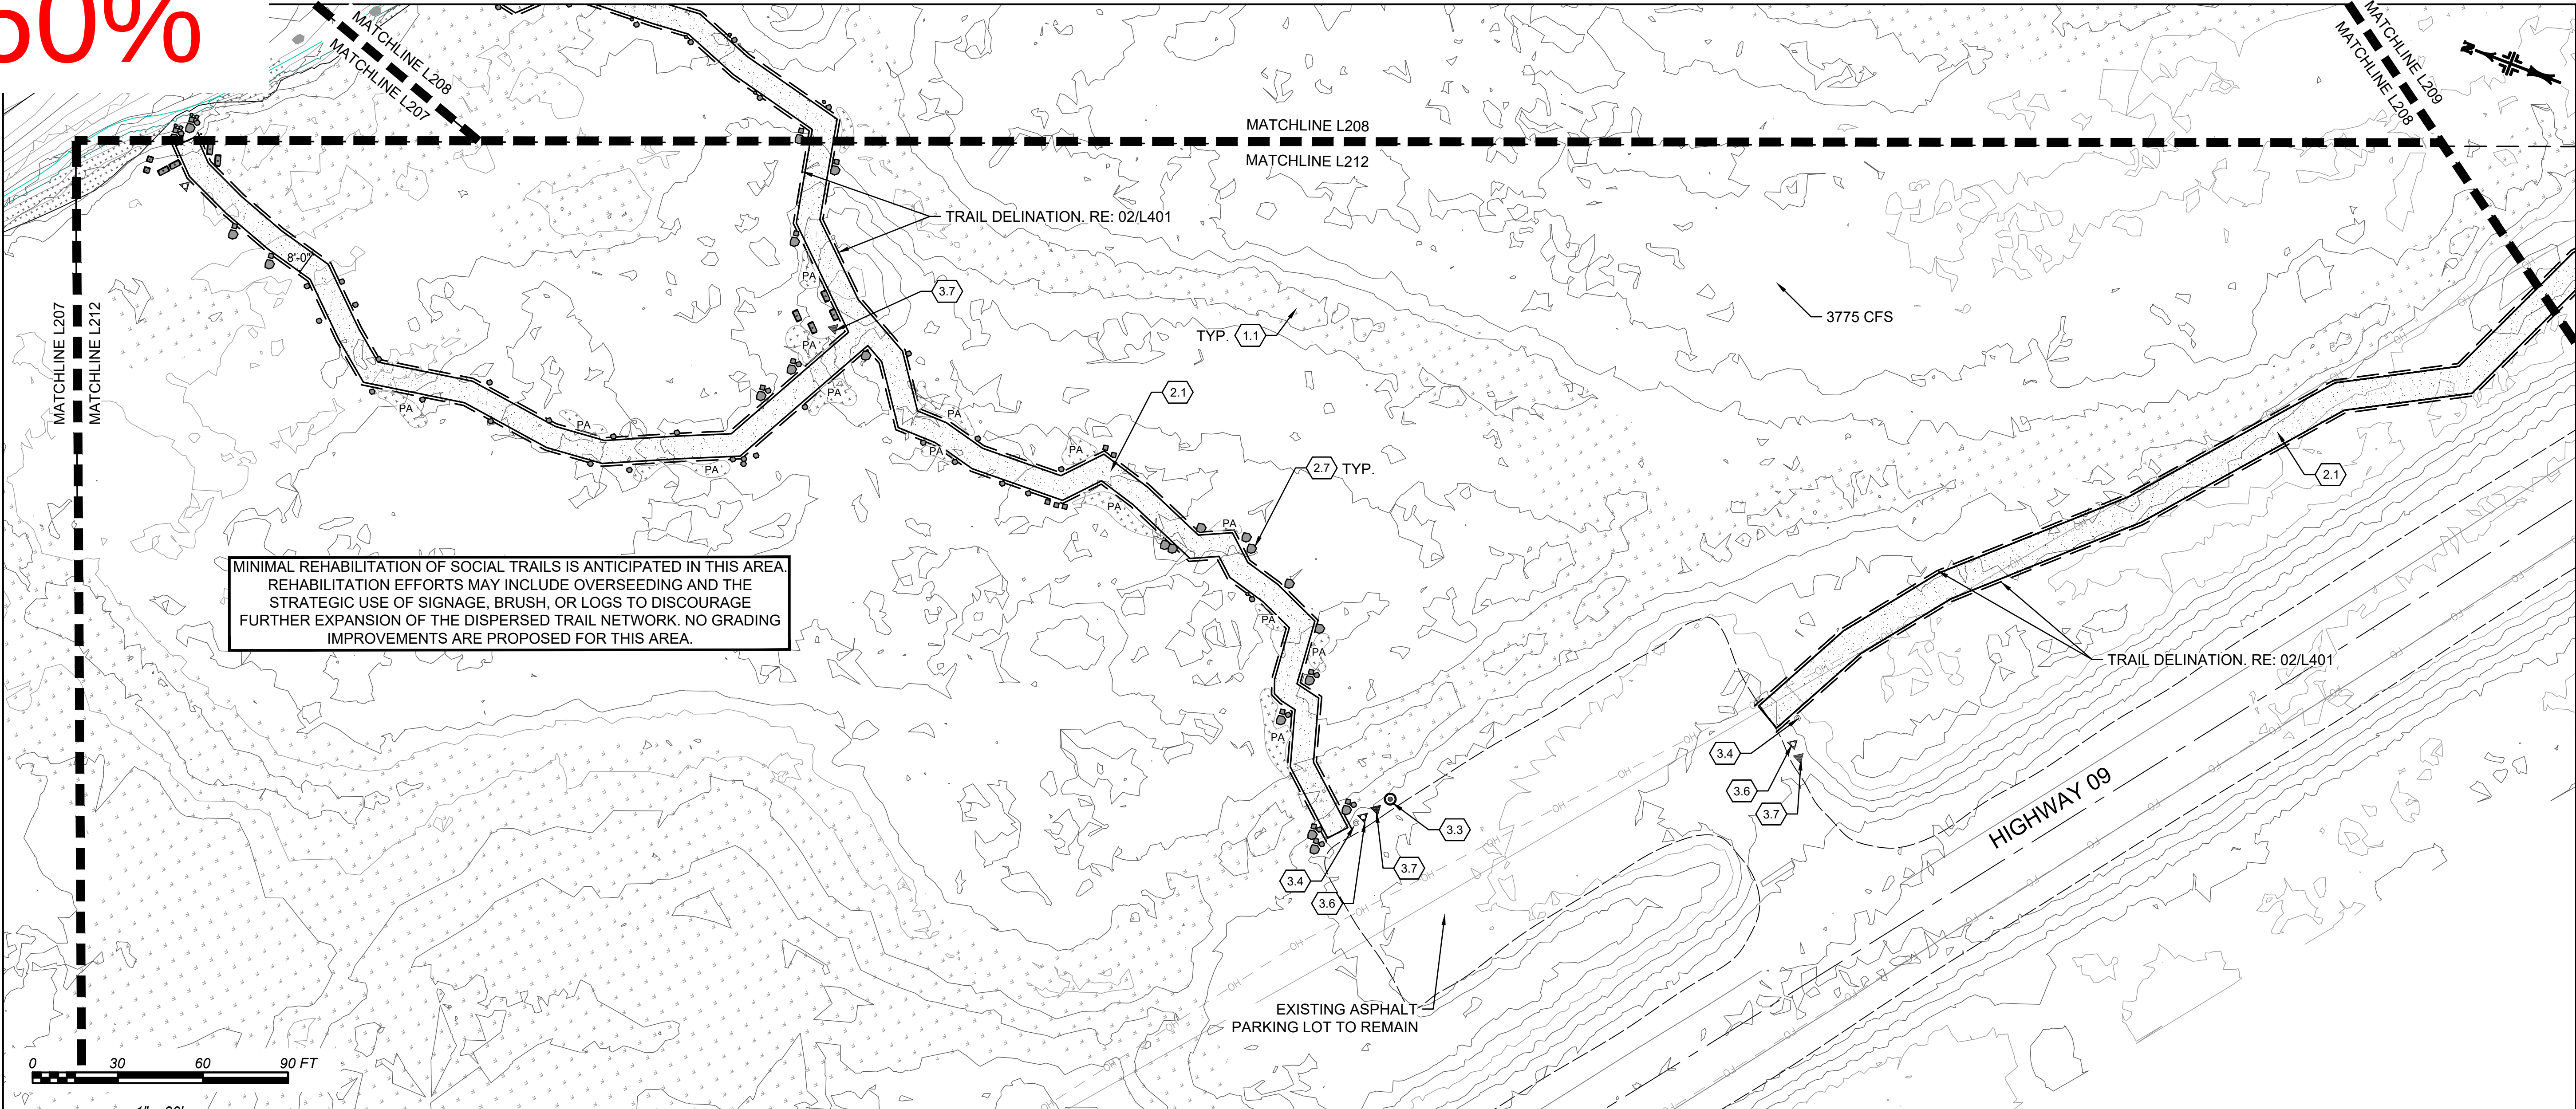

CITY-CO		STAT		JECT		TERIALS PLAN	
No.		REVISION		CHKD BY DATE		DESIGNED BY	
####		####		####		####	
####		####		####		####	
####		####					

60%



STACKED BRUSH
PILE, 30" TALL X
24" WIDE MIN.



18" MAX. GAP
BETWEEN LOGS

LOG PARALLEL TO
THE DIRECTION OF
TRAVEL, 6"
MINIMUM DIAMETER


TRAIL WIDTH VARIES

01 BRUSH PILE TRAIL DETERRENT

NTS


02 TRAIL DELINEATION

NTS

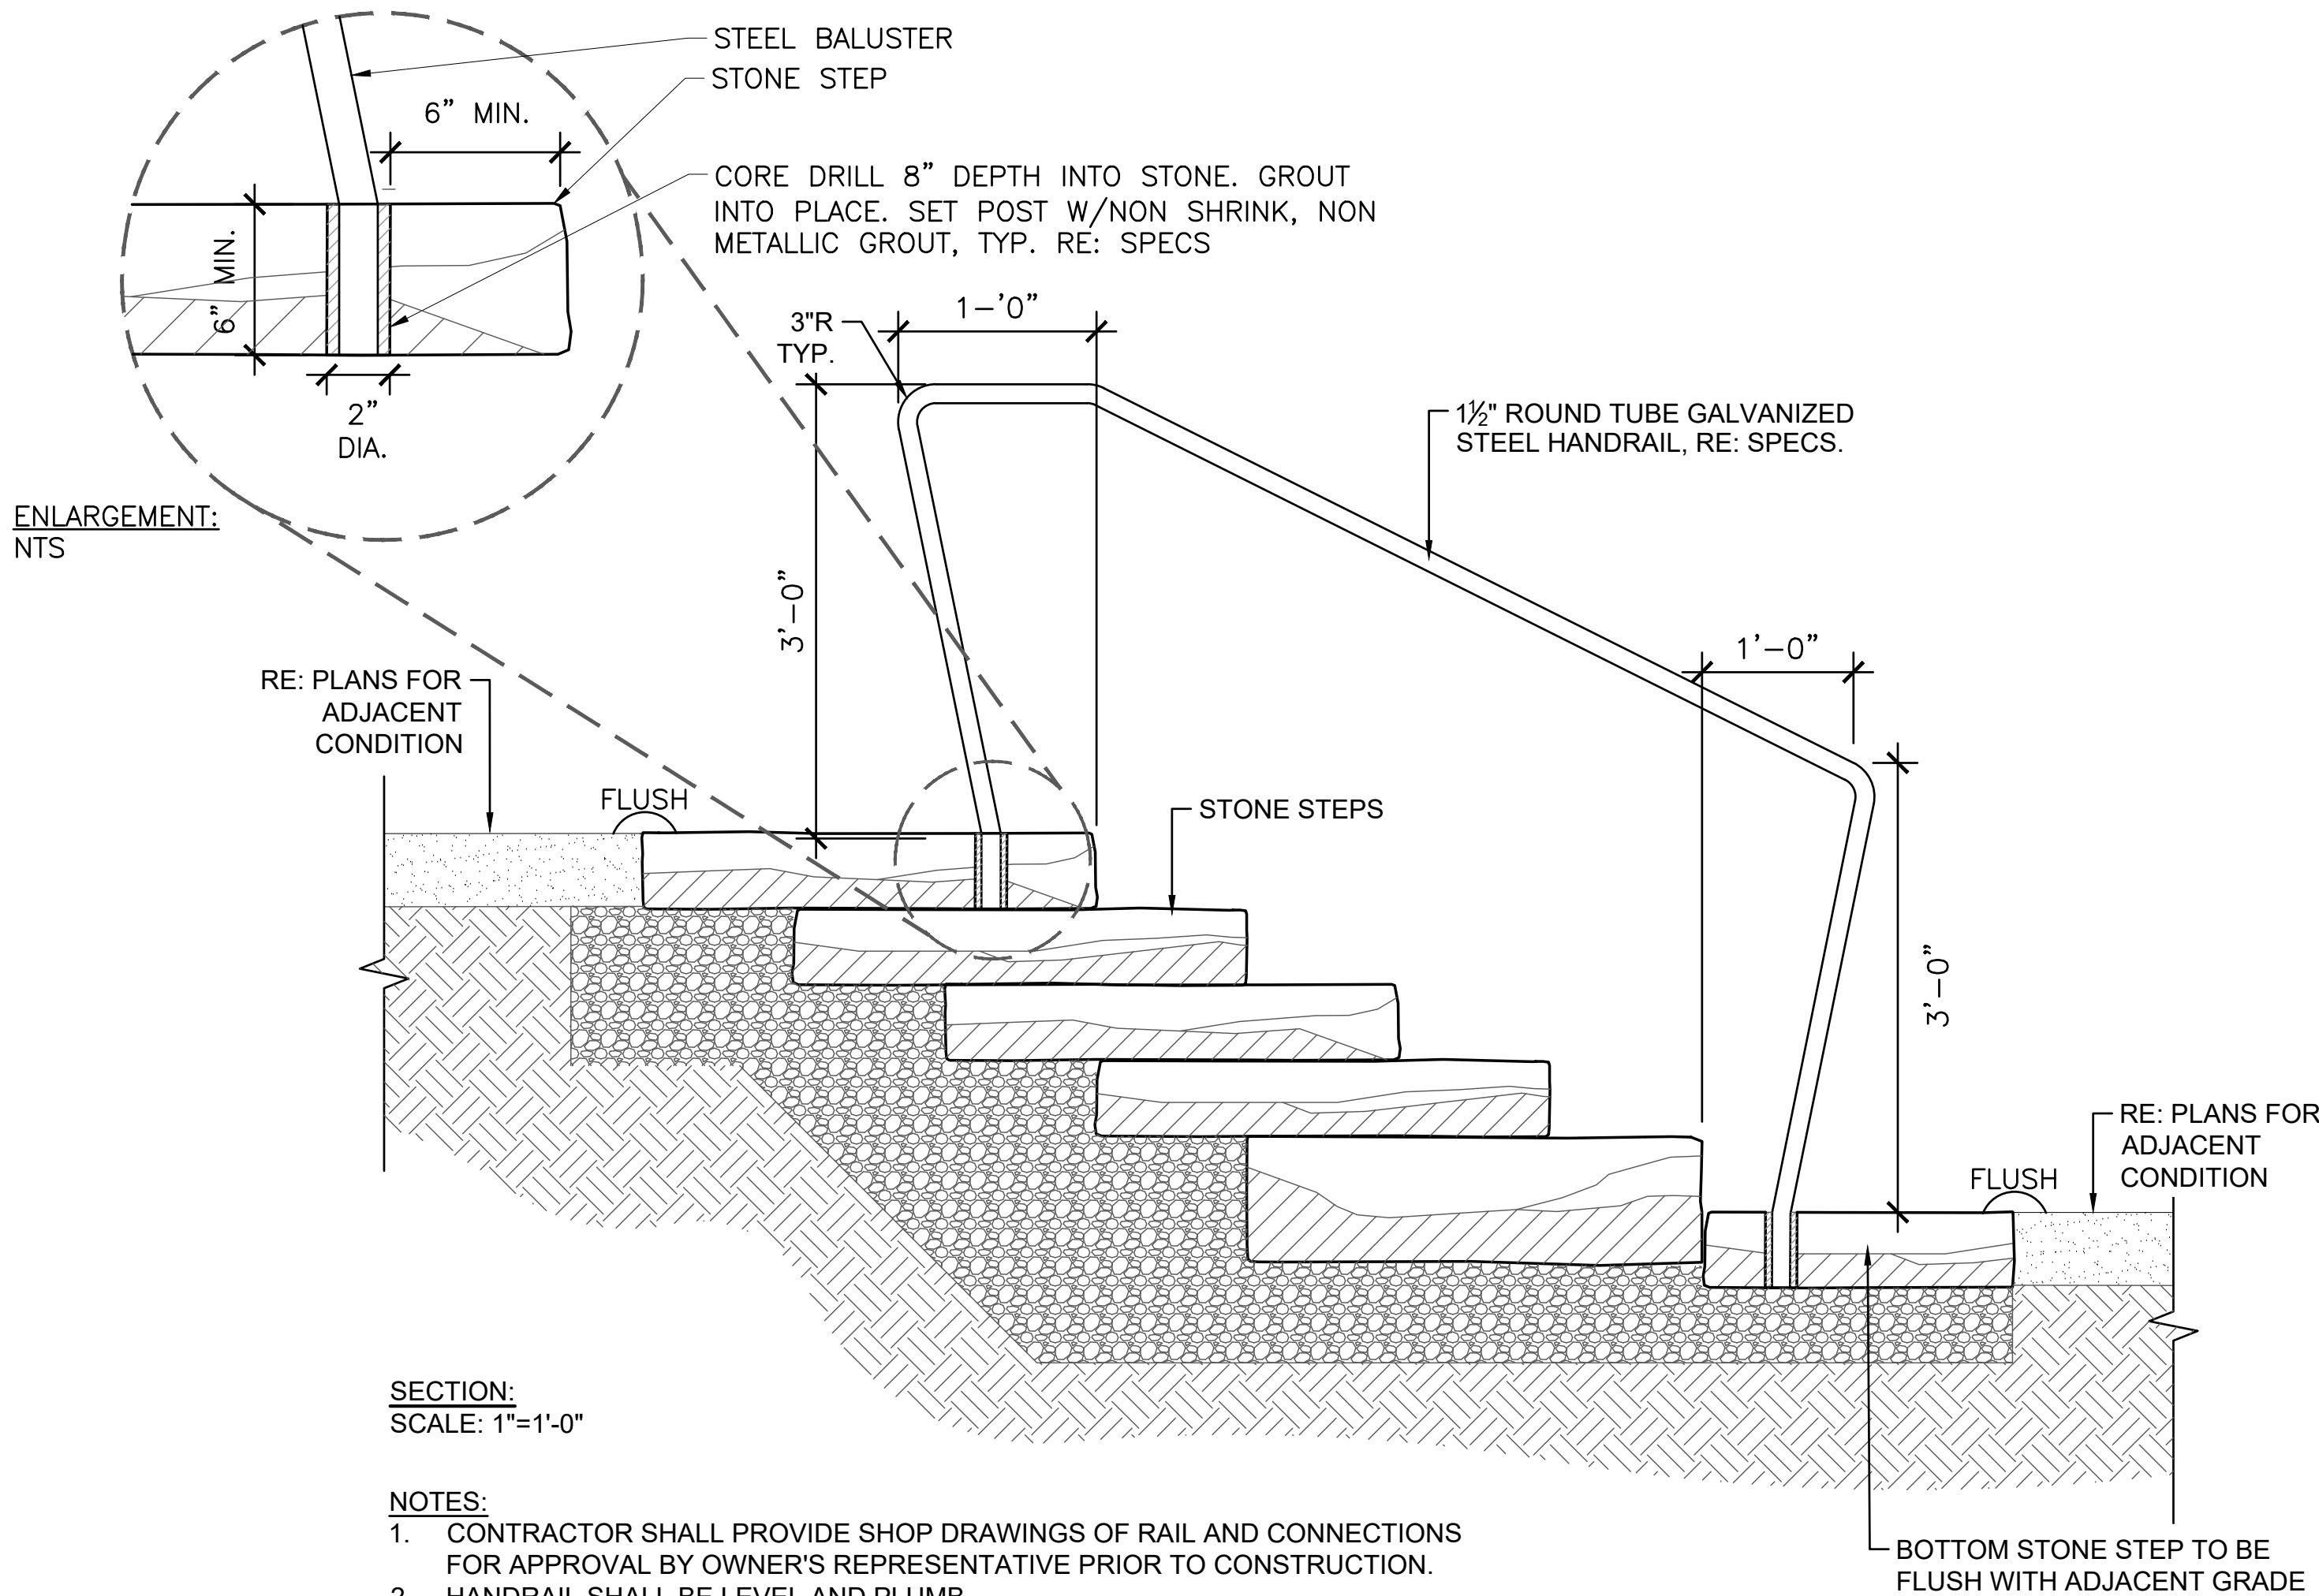

03 HANDRAIL

NTS

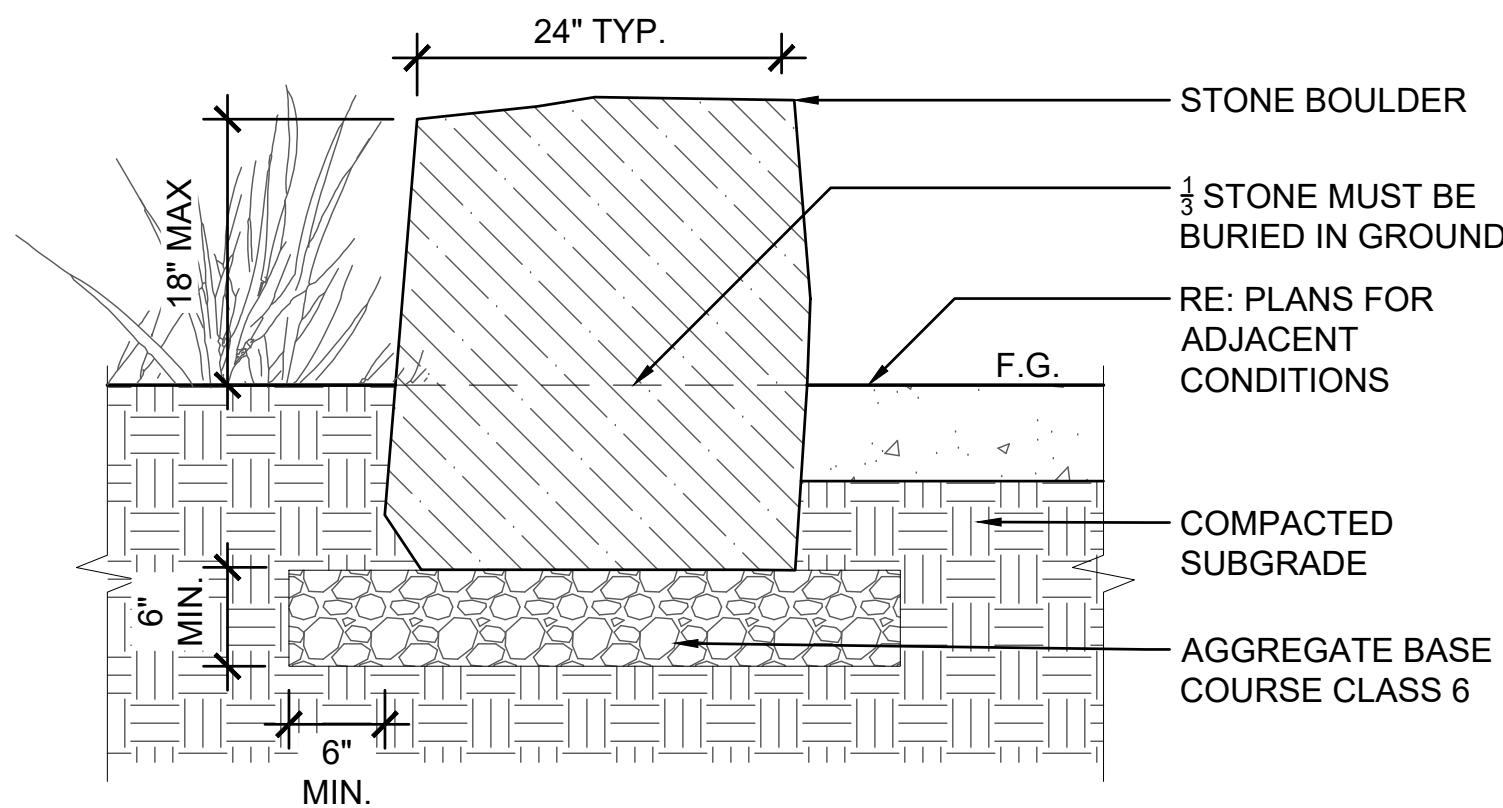

04 STONE SEATWALL

NTS

SILVERTHORNE-SUMMIT COUNTY-CO										BLUE RIVER HABITAT										RESTORATION PROJECT										LOWER REACH										LANDSCAPE DETAILS	
DATE										FEB 2026										SCALE										1"=30'										SHEET										49 OF 51										DRAWING										L401	
STATE: ####										P.E. #####										PROJECT NO. ####										CHECKED BY ####										DRAWN BY ####										DESIGNED BY ####										CHK'D BY ####	
REVISION										No.										####										####										